



Lower Sloane Street, Chelsea, London, SW1
To Let: £3,100PCM



SOUTHBANK


Lower Sloane Street | £3,100PCM

This well-presented, 2 bedroom, 1 bathroom apartment is set on the 5th floor of a beautiful red brick mansion block building based in the heart of Chelsea.

It measures 855 sq. ft. and is west facing. This beautifully furnished apartment has been very tastefully refurbished, and is filled with natural light. The reception space encompasses a dining area, and is bathed in natural light from the two period windows. The master bedroom encompasses large wardrobes which are built in, as does the second bedroom, maximising every corner of this wonderful apartment.

The property also has a study which is a very generous size. The modern kitchen and bathroom are fully fitted and the whole apartment is available fully furnished.

Lower Sloane Street is based a few minutes' walk from Sloane Square Station, and the area is very well known for its luxury boutiques and stores.

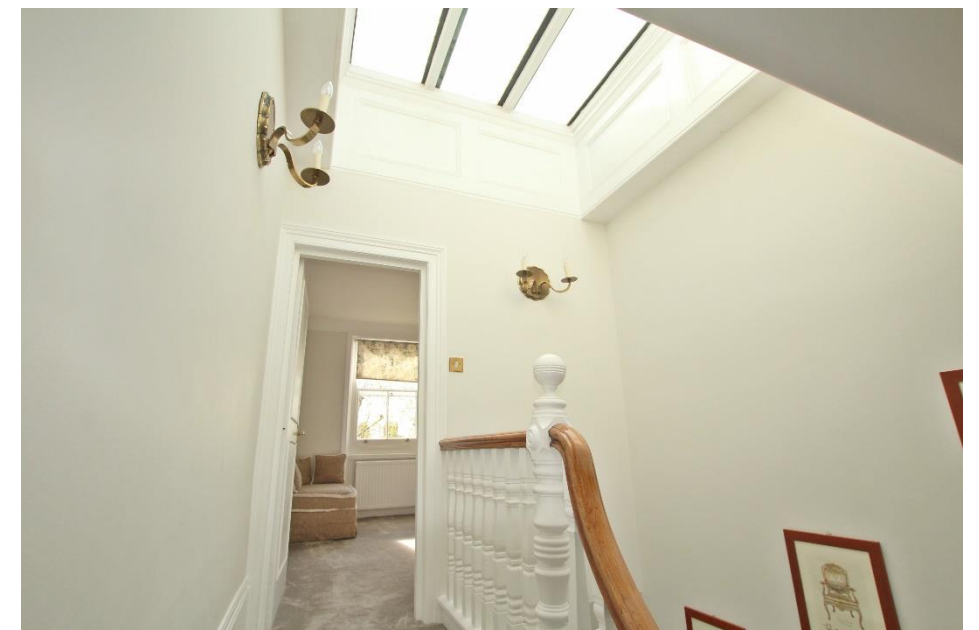

Nearest Transport links:

Sloane Square Station (3 minute walk)

Circle

District

Victoria Station (9 minute walk)

Gatwick Express

Southern

Thameslink

southeastern


Circle



District

Victoria

Knightsbridge Station (13 minute walk)

Piccadilly

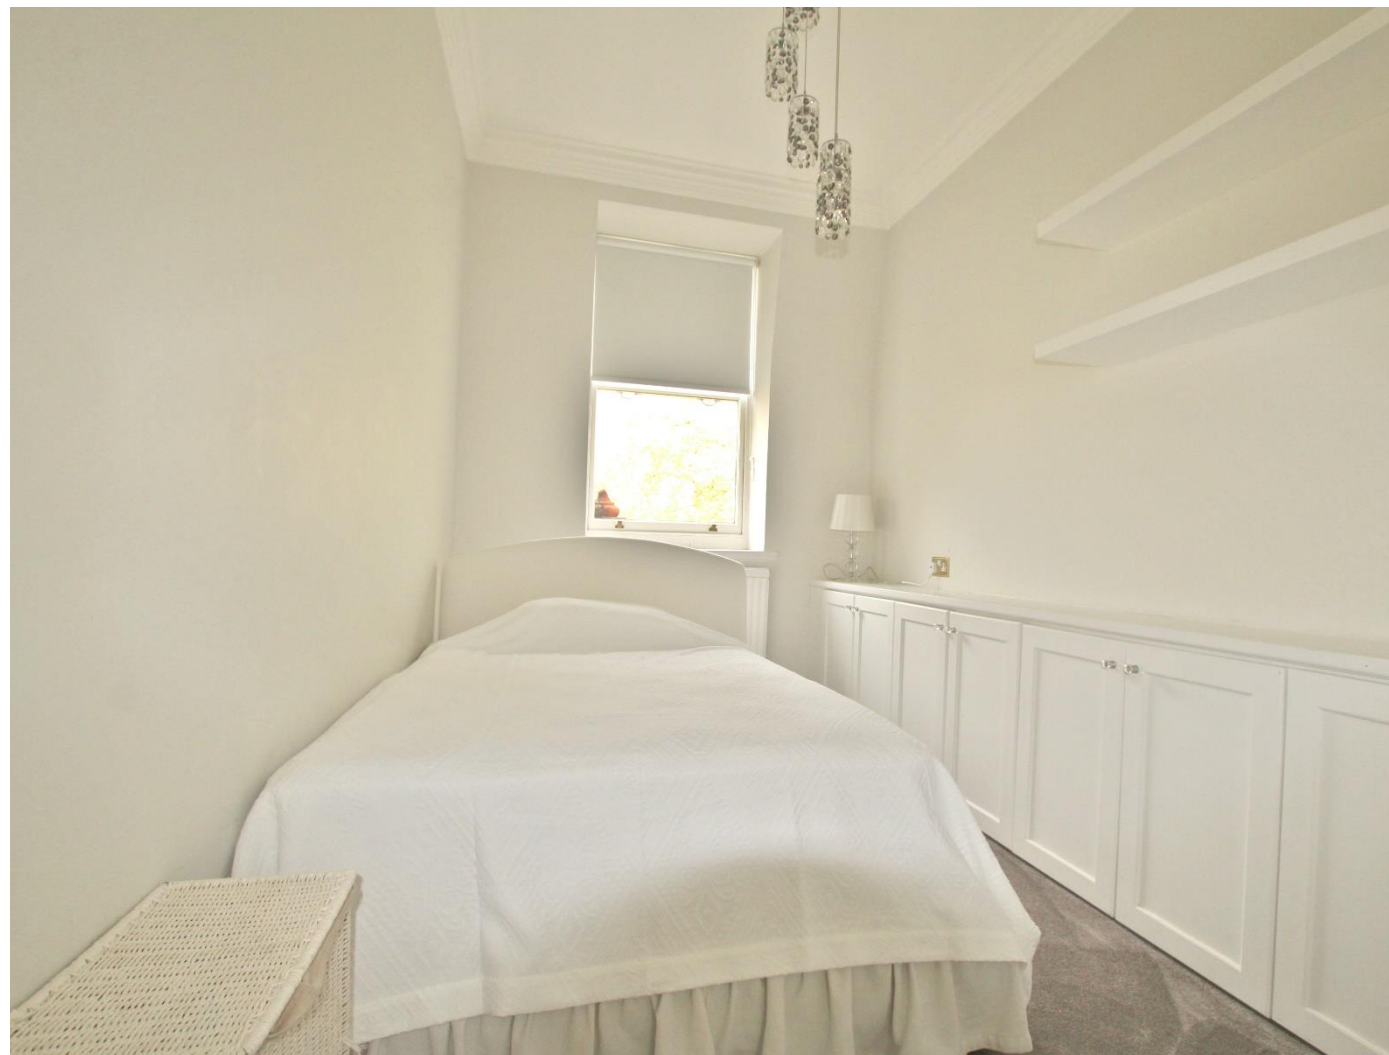

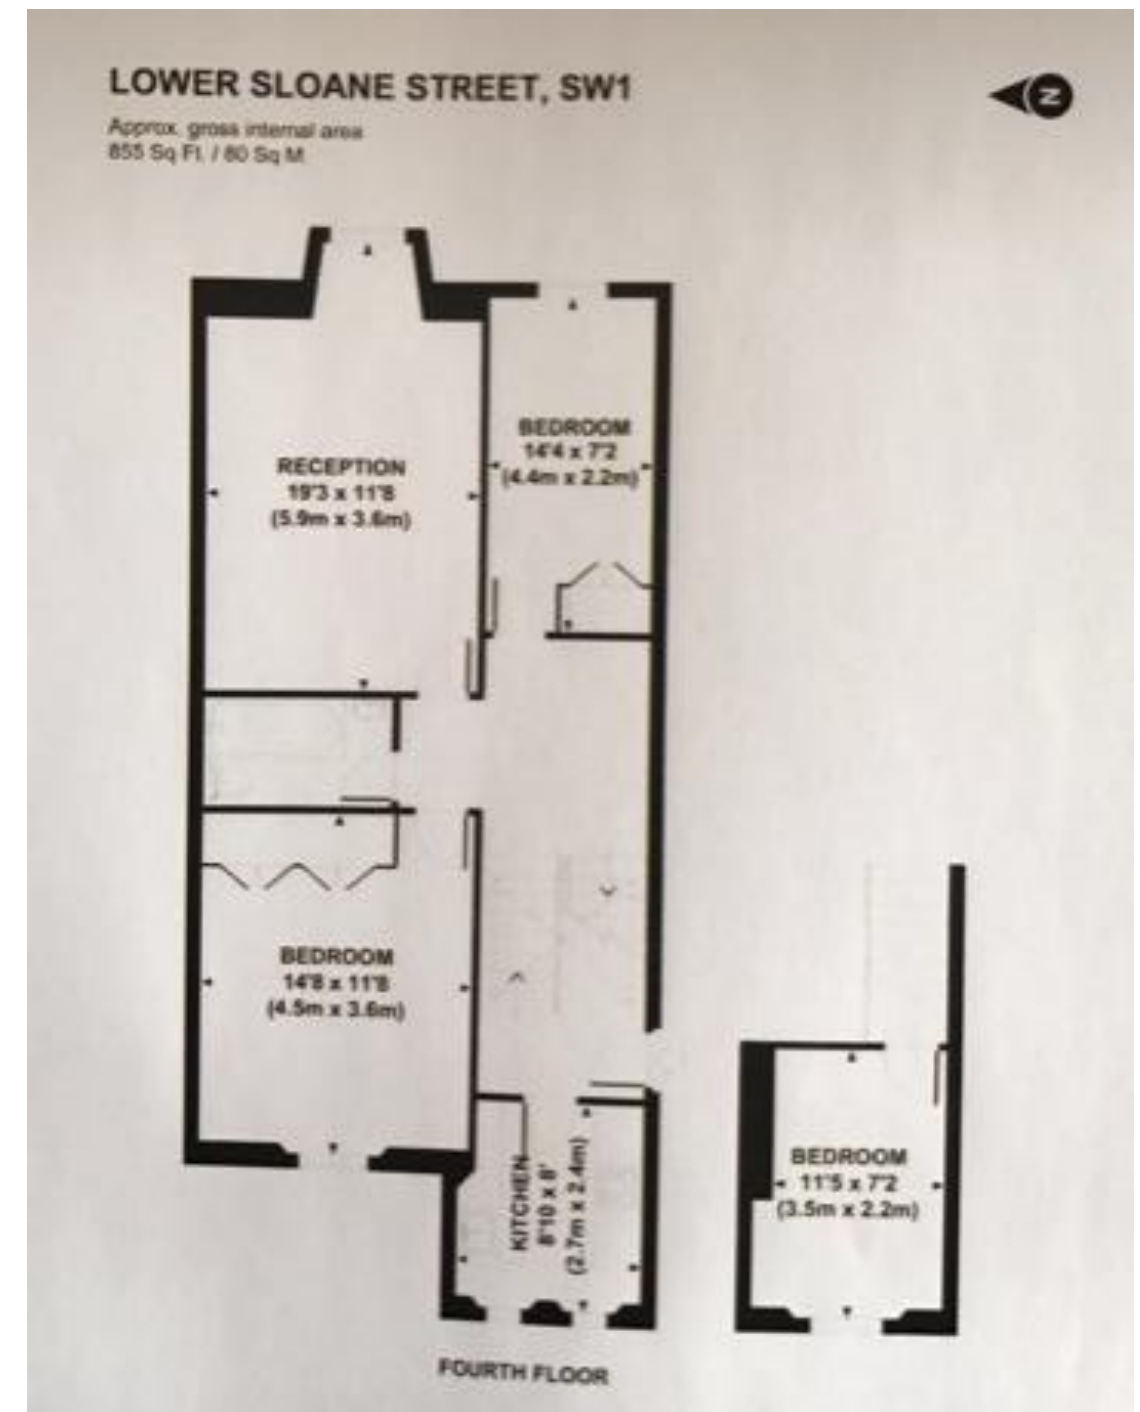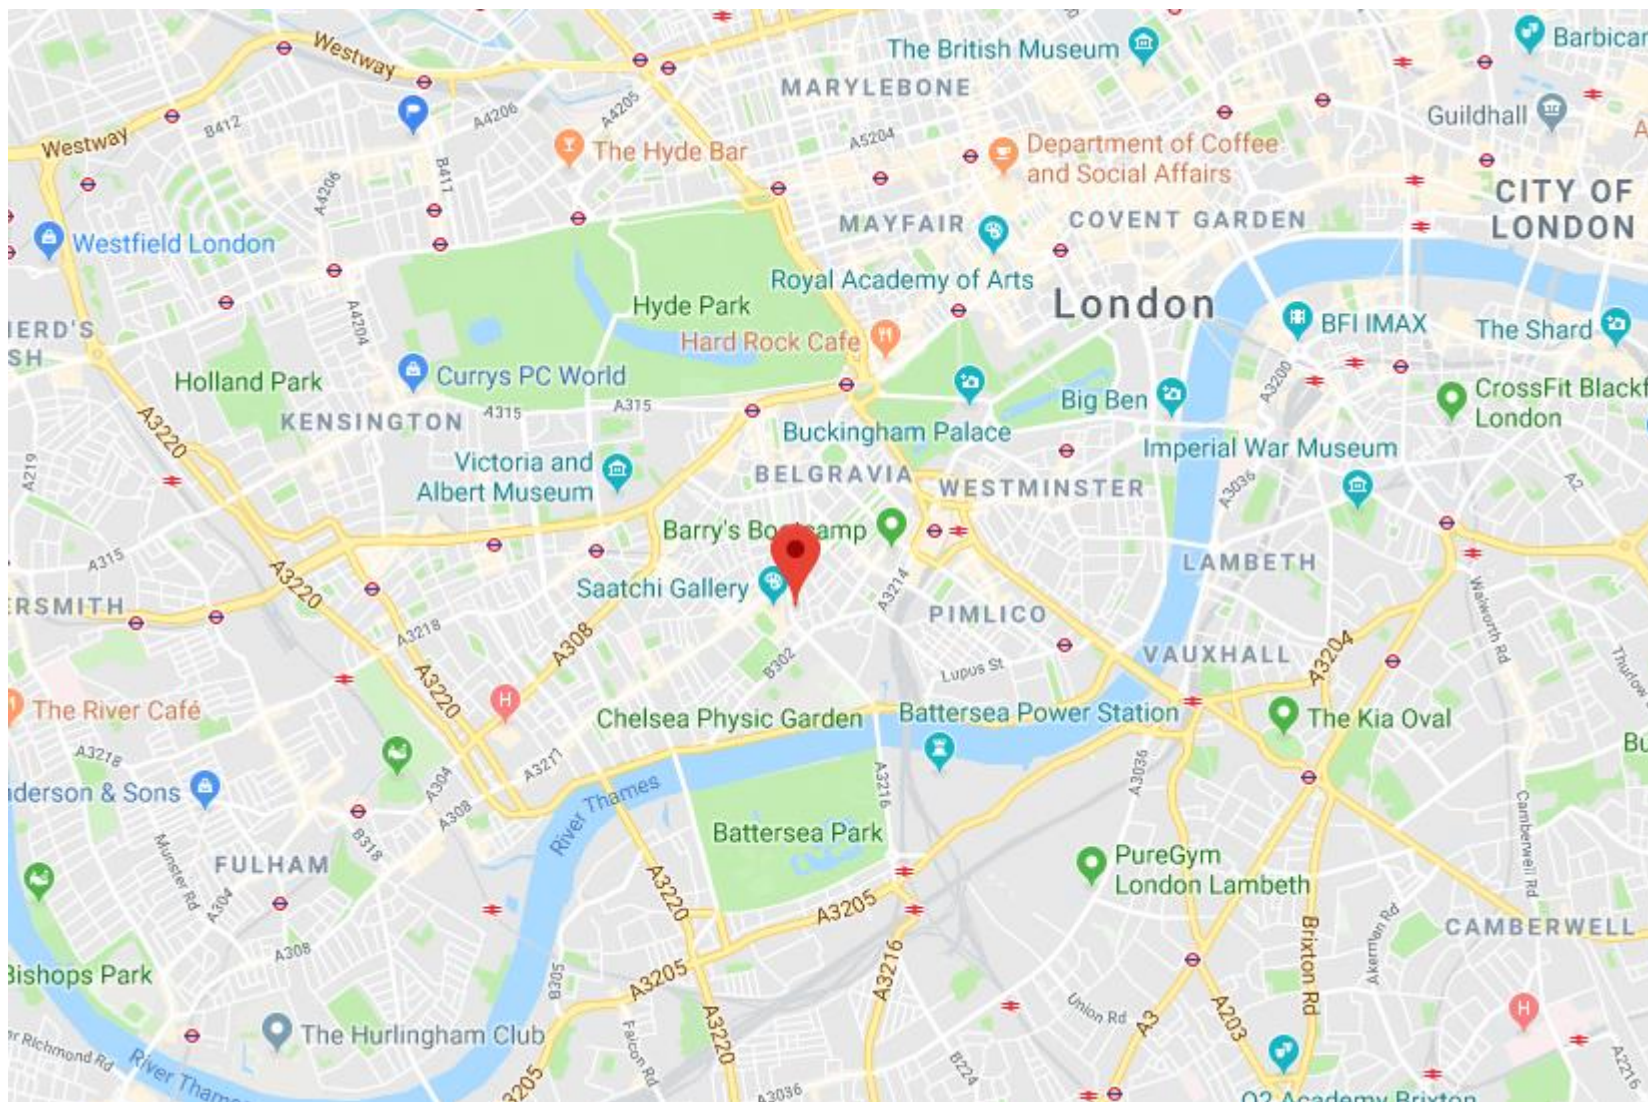

SOUTHBANK

Coldwell Banker Southbank



The international real estate brand Coldwell Banker has now established a number of offices in the UK, mainly in London. With an international platform of 88,000 affiliated sales agents operating from 3000 offices across the globe in 49 countries and territories, customers can be connected to buyers and sellers from across the globe along with a full range of capabilities and professional expertise in every major property type; residential, prestige homes, waterfront properties, holiday homes, land and country estates. Coldwell Banker can offer their clients the unique mix of specialised services and the market knowledge of an independently owned and operated estate agency system that has over 100 years' experience. Coldwell Banker Southbank operates across London and specialises in all the SE postcodes and was founded by property professionals who have lived and worked in the Southbank for over 25 year. They can provide the full level of property services including sales, lettings, management, complimentary furnishing advice, photography, EPC's, floor plans, brochure & video production and snagging services for new builds. www.coldwellbanker.co.uk

Partners

We work very closely with our Partners to assist our clients with an end to end property service.



Coldwell Banker Southbank has onsite access to a team of professionals at Elan & Co Chartered Certified Accountants that can provide much needed Accountancy and Tax services related to property. When buying or selling property there is a host of areas of expertise required to ensure property transactions are executed in an efficient manner. All property investment transactions have tax implications and it is important to ensure that you gain professional tax advice to ensure that the transactions are structured in a tax efficient way to avoid unnecessary tax consequences and to plan ahead of constant tax changes. Elan & Co LLP specialise in all areas of property tax including giving advice in buying a property in the most tax-efficient manner, choosing a property investment strategy that saves you tax, offsetting allowable property expenses, how to obtain tax savings from buying a second home or holiday home, stamp duty, capital gains tax, AETD, non-resident landlords tax and advice and inheritance tax planning. www.elantax.com



Coldwell Banker Southbank work closely with Solicitors and Conveyancers at Colman Coyle. Their team has established an enviable reputation through the department's in-depth and comprehensive knowledge of the real estate market. The work of the team covers all aspects of property related work including Residential sales and purchases; Commercial Property; Site Acquisition and Development Projects; Property Finance and Investment; Joint Ventures; Party Wall, Right of Light and other easements; Enfranchisement and Right to Manage; Construction and Property Disputes of all types. Clients cover a very wide spectrum including major companies and banks, privately owned development/investment vehicles, SME's and private clients. www.colmancoyle.com

Unit 3 Cedar Court, 1 Royal Oak Yard London SE1 3GA | 020 3600 1906 |

NOT TO SCALE these floor plans are given as a guide only. Full completed measurements and details should be verified by any intending purchaser's legal representative.

NOTICE: Coldwell Banker Southbank for themselves and for the vendors or lessors of this property whose agents they are given notice that: (1) the particulars are set out as a general guideline only for the guidance of intending purchasers or lessees, and do not constitute, nor constitute part of, an offer or contract; (2) all descriptions, dimensions, references to condition and necessary permissions for use and occupation, and other details are given in good faith and are believed to be correct but any intending purchasers or tenants should not rely on them as statements or representations of fact but must satisfy themselves by inspection or otherwise as to the correctness of each theme; (3) no person in the employment of Coldwell Banker Southbank has any authority to make representation or warranty whatever in relation to this property. (4) Fixtures & fittings are subject to a formal list supplied by the vendors solicitors.

